


**Semelles: 1,00X1,00 & 1,55X1,00**

**Poteaux: 0,20X0,20 et 0,15X0,25**

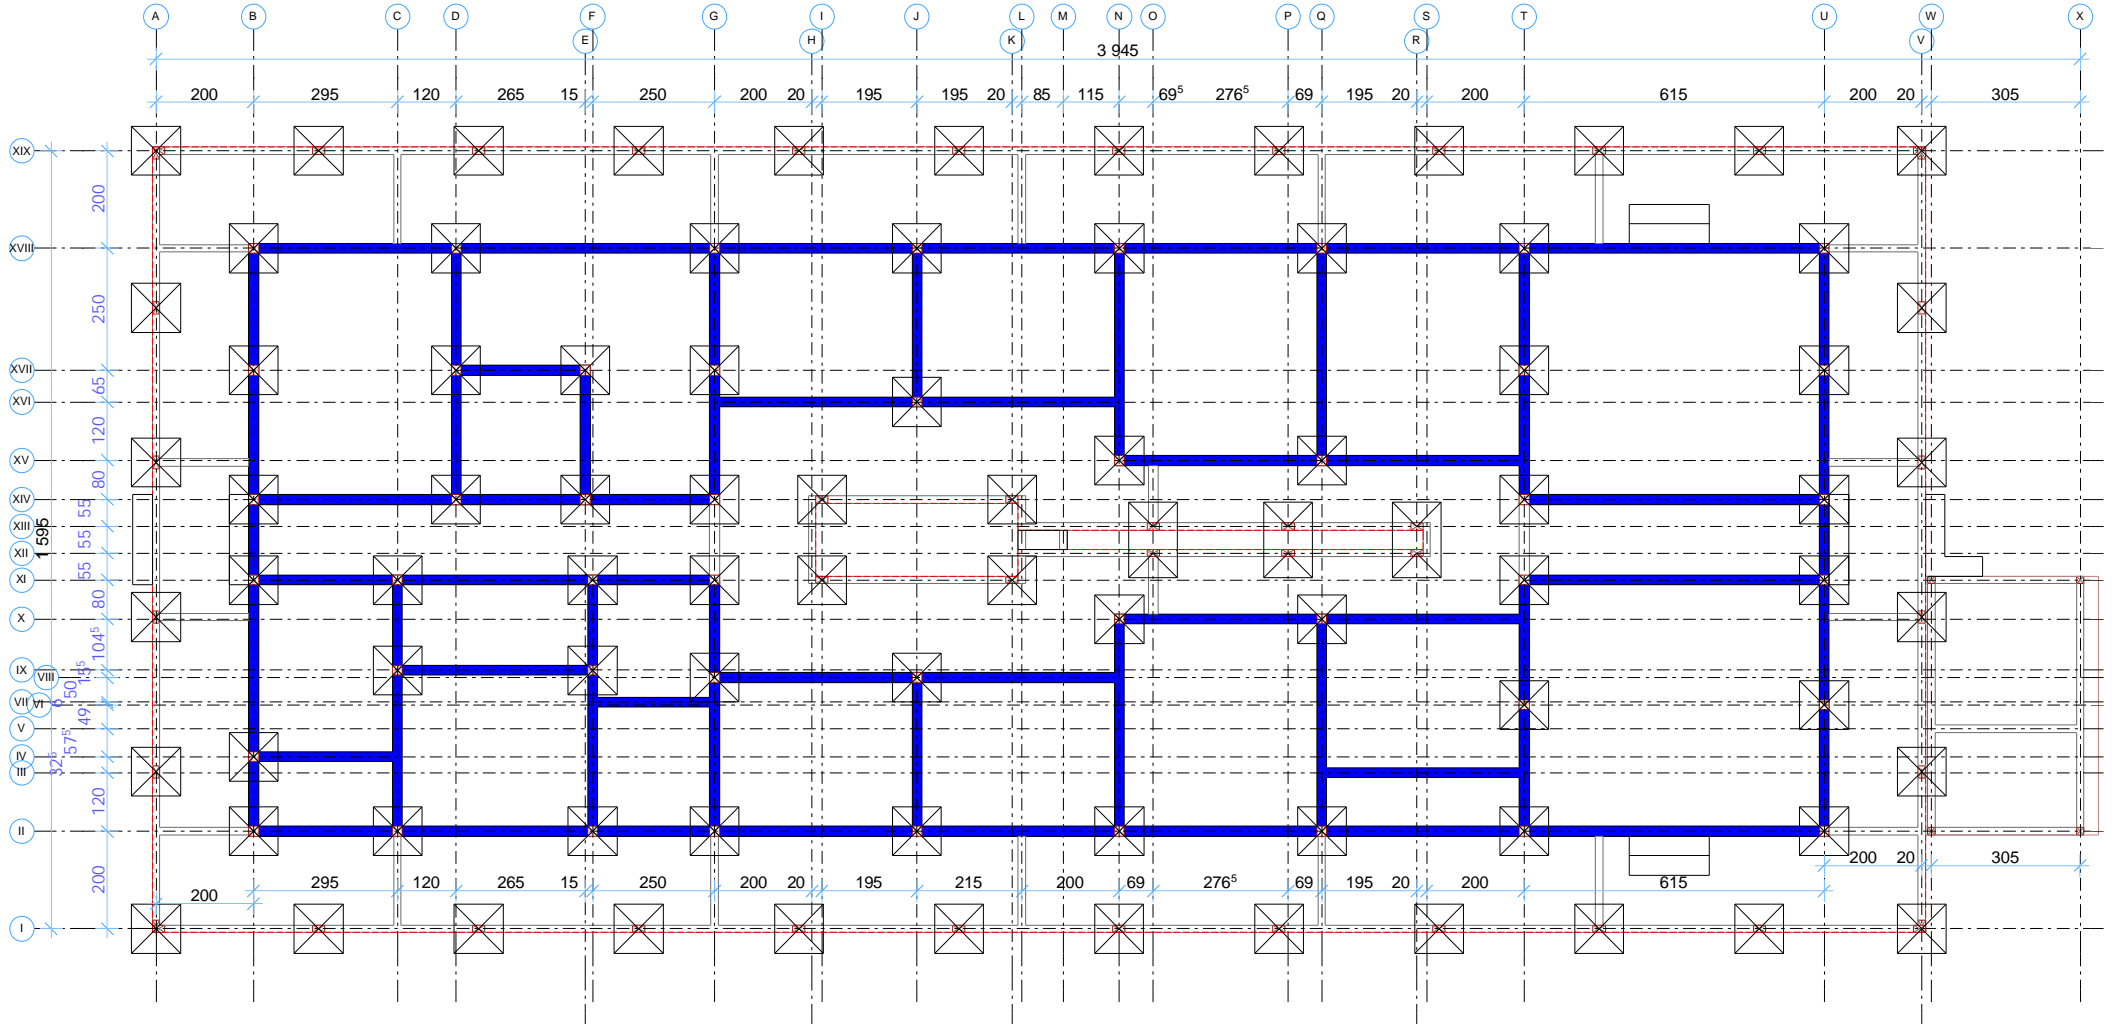

**PLAN DE FONDATION**